


DESIGNED BY:  
BL COMPANIES

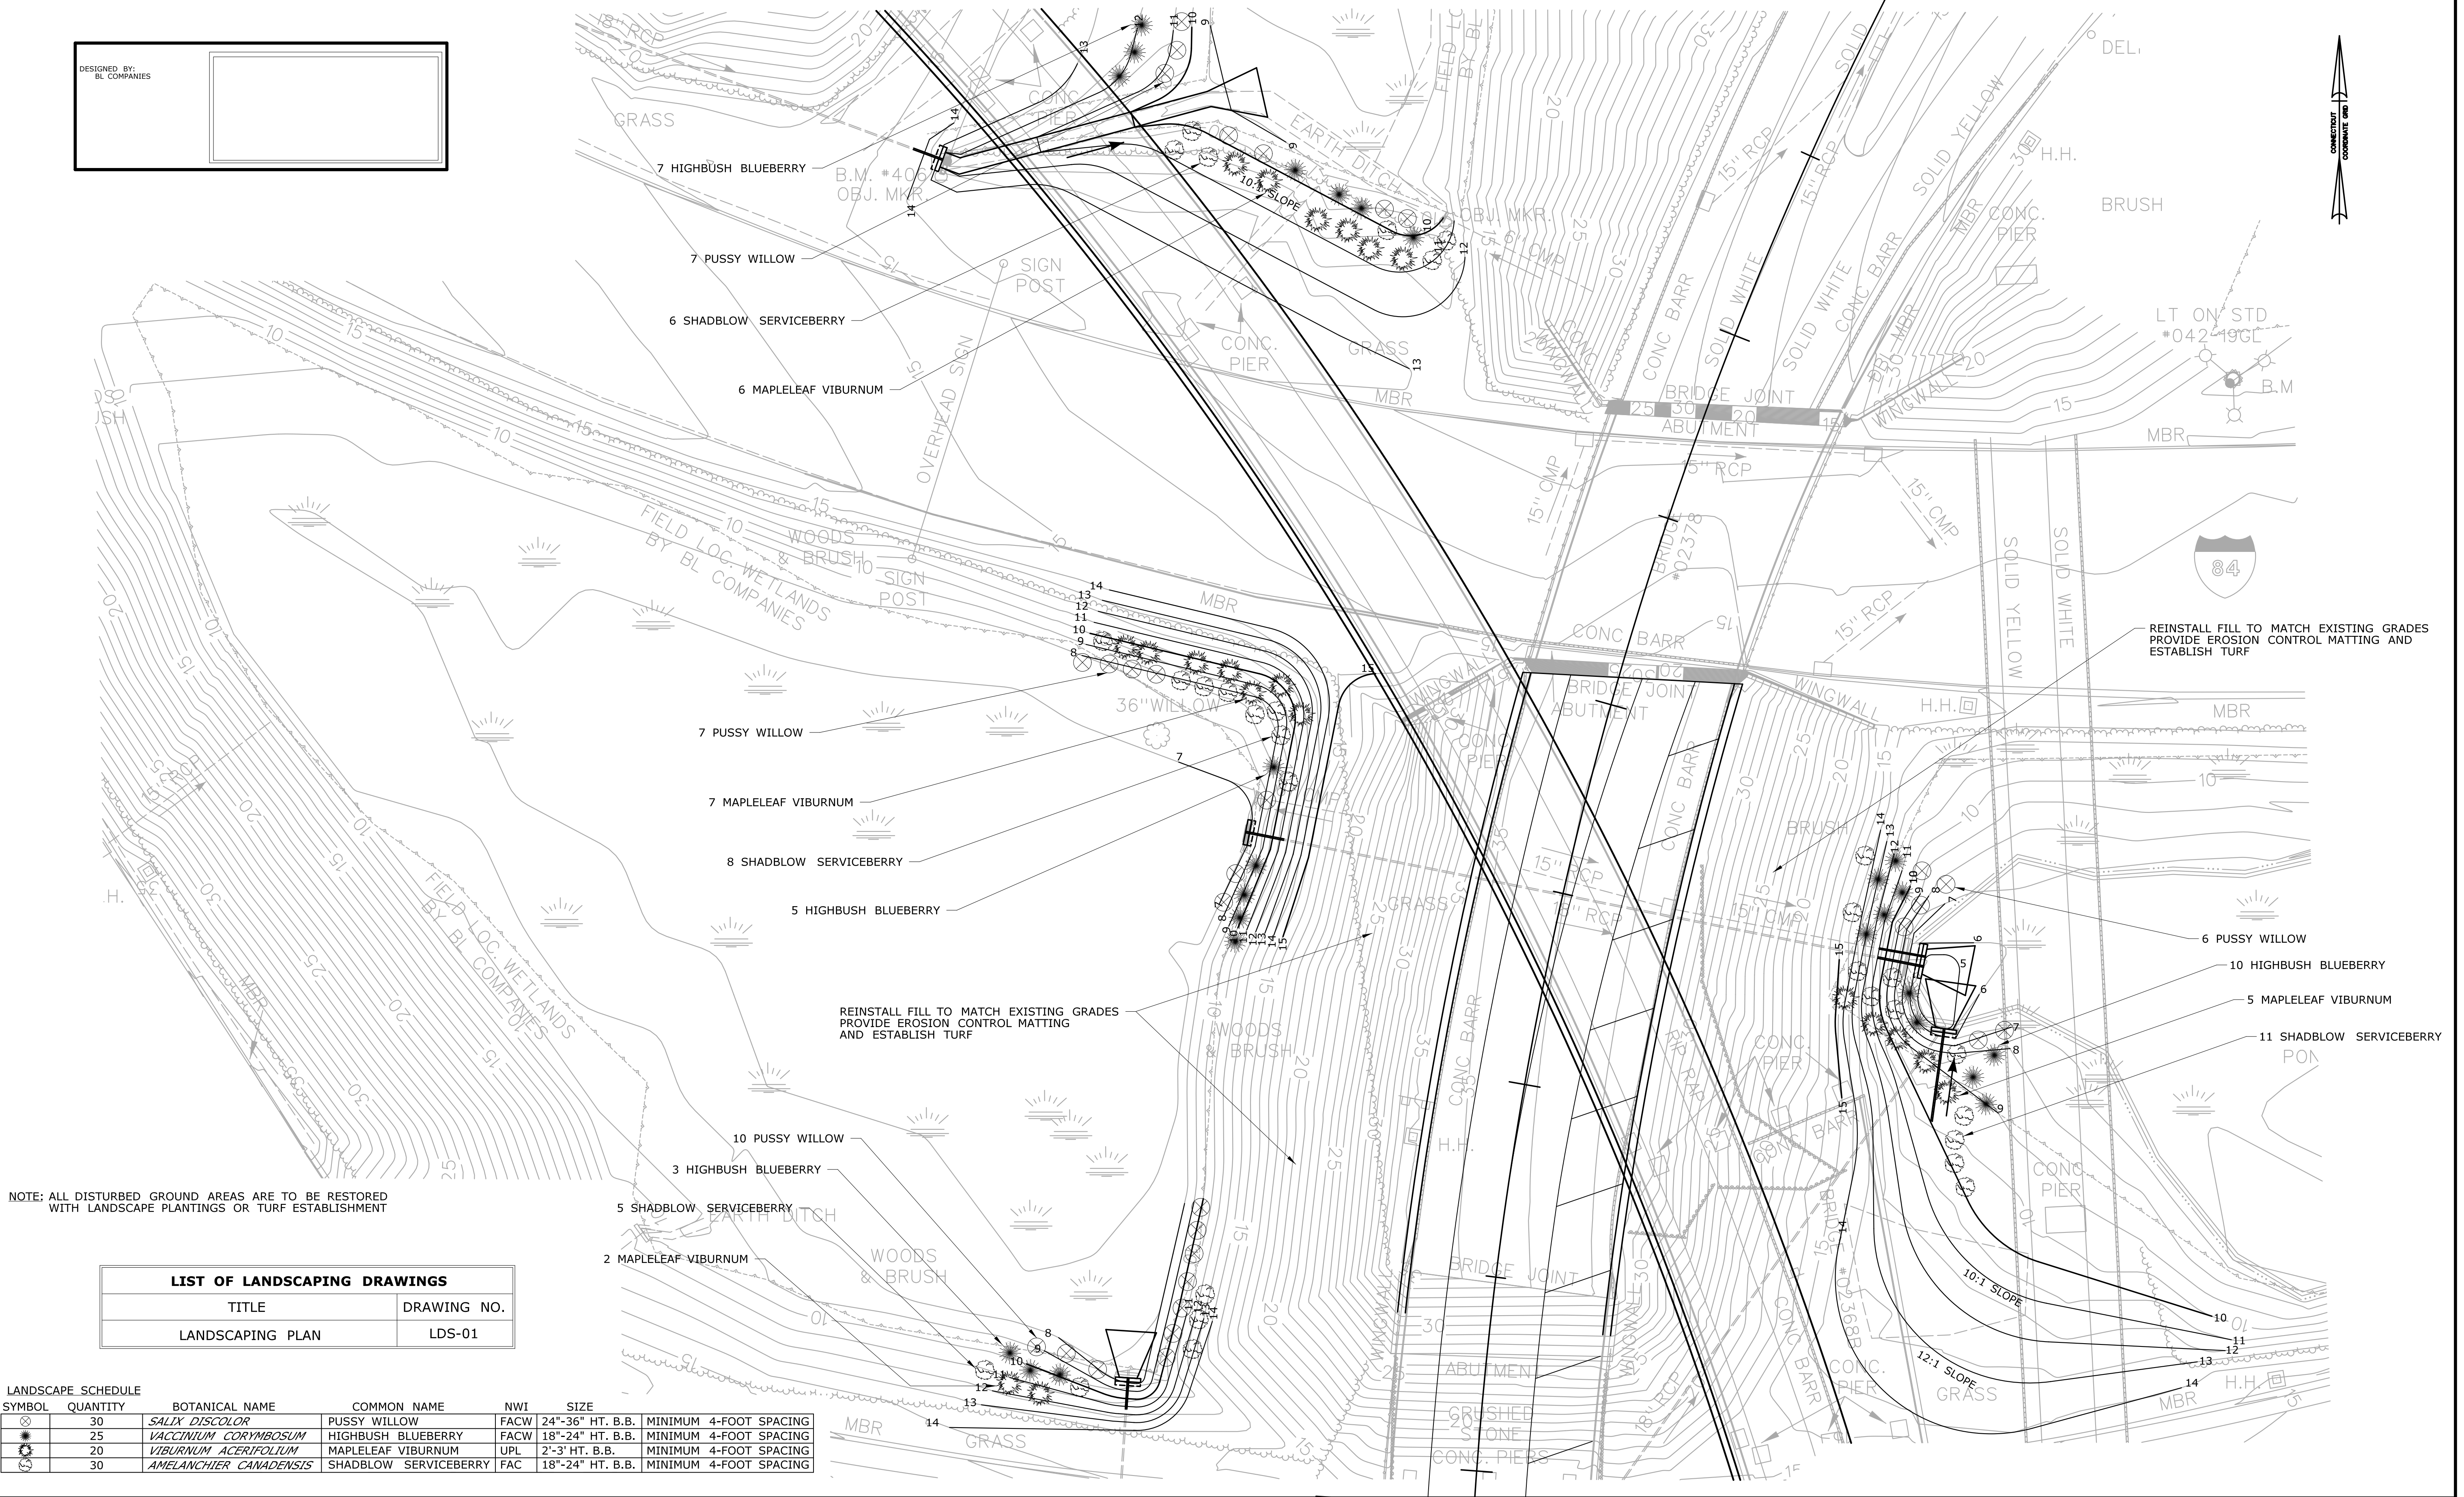

NOTE: ALL DISTURBED GROUND AREAS ARE TO BE RESTORED WITH LANDSCAPE PLANTINGS OR TURF ESTABLISHMENT

LIST OF LANDSCAPING DRAWINGS	
TITLE	DRAWING NO.
LANDSCAPING PLAN	LDS-01

LANDSCAPE SCHEDULE

SYMBOL	QUANTITY	BOTANICAL NAME	COMMON NAME	NWI	SIZE	
	30	<i>SALIX DISCOLOR</i>	PUSSY WILLOW	FACW	24"-36" HT. B.B.	MINIMUM 4-FOOT SPACING
	25	<i>VACCINIUM CORYMBOSUM</i>	HIGHBUSH BLUEBERRY	FACW	18"-24" HT. B.B.	MINIMUM 4-FOOT SPACING
	20	<i>VIBURNUM ACERIFOLIUM</i>	MAPLELEAF VIBURNUM	UPL	2'-3' HT. B.B.	MINIMUM 4-FOOT SPACING
	30	<i>AMELANCHIER CANADENSIS</i>	SHADBLOW SERVICEBERRY	FAC	18"-24" HT. B.B.	MINIMUM 4-FOOT SPACING

REV.	DATE	REVISION DESCRIPTION	SHEET NO.

THE INFORMATION, INCLUDING ESTIMATED QUANTITIES OF WORK, SHOWN ON THESE SHEETS IS BASED ON LIMITED INVESTIGATIONS BY THE STATE AND IS IN NO WAY WARRANTED TO INDICATE THE CONDITIONS OF ACTUAL QUANTITIES OF WORK WHICH WILL BE REQUIRED.

Plotted Date: 11/13/2014

DESIGNER/DRAFTER:  
**DMC**

CHECKED BY:  
**KL**

SCALE IN FEET  
0 20 40  
SCALE 1"=20'

**STATE OF CONNECTICUT**  
**DEPARTMENT OF TRANSPORTATION**

Filename: ...\\HW\_MSH\_042-310\_LDS-01.dgn

SIGNATURE/  
BLOCK:

DESIGNED BY:  
**BL COMPANIES, INC.**  
385 RESEARCH PARKWAY  
MELDEN, CT 06460

PROJECT TITLE:  
**REHABILITATION OF BRIDGE  
NO. 02368A ROUTE 2 WB  
OVER I-84 TR.831 & 833**

TOWN:  
**EAST HARTFORD**

DRAWING TITLE:  
**LANDSCAPING PLAN**

PROJECT NO.  
**042-310**

DRAWING NO.  
**LDS-01**

SHEET NO.  
**04.07.01**